


Alex Senior Project

Director:
 Asst Director:
 Scenic Design:
 Master Carpenter:
 Lighting Design:
 Master Electrician:
 Sound Design:
 Sound Engineer:
 Stage Manager:
 Asst Stage Manager:

Notes:

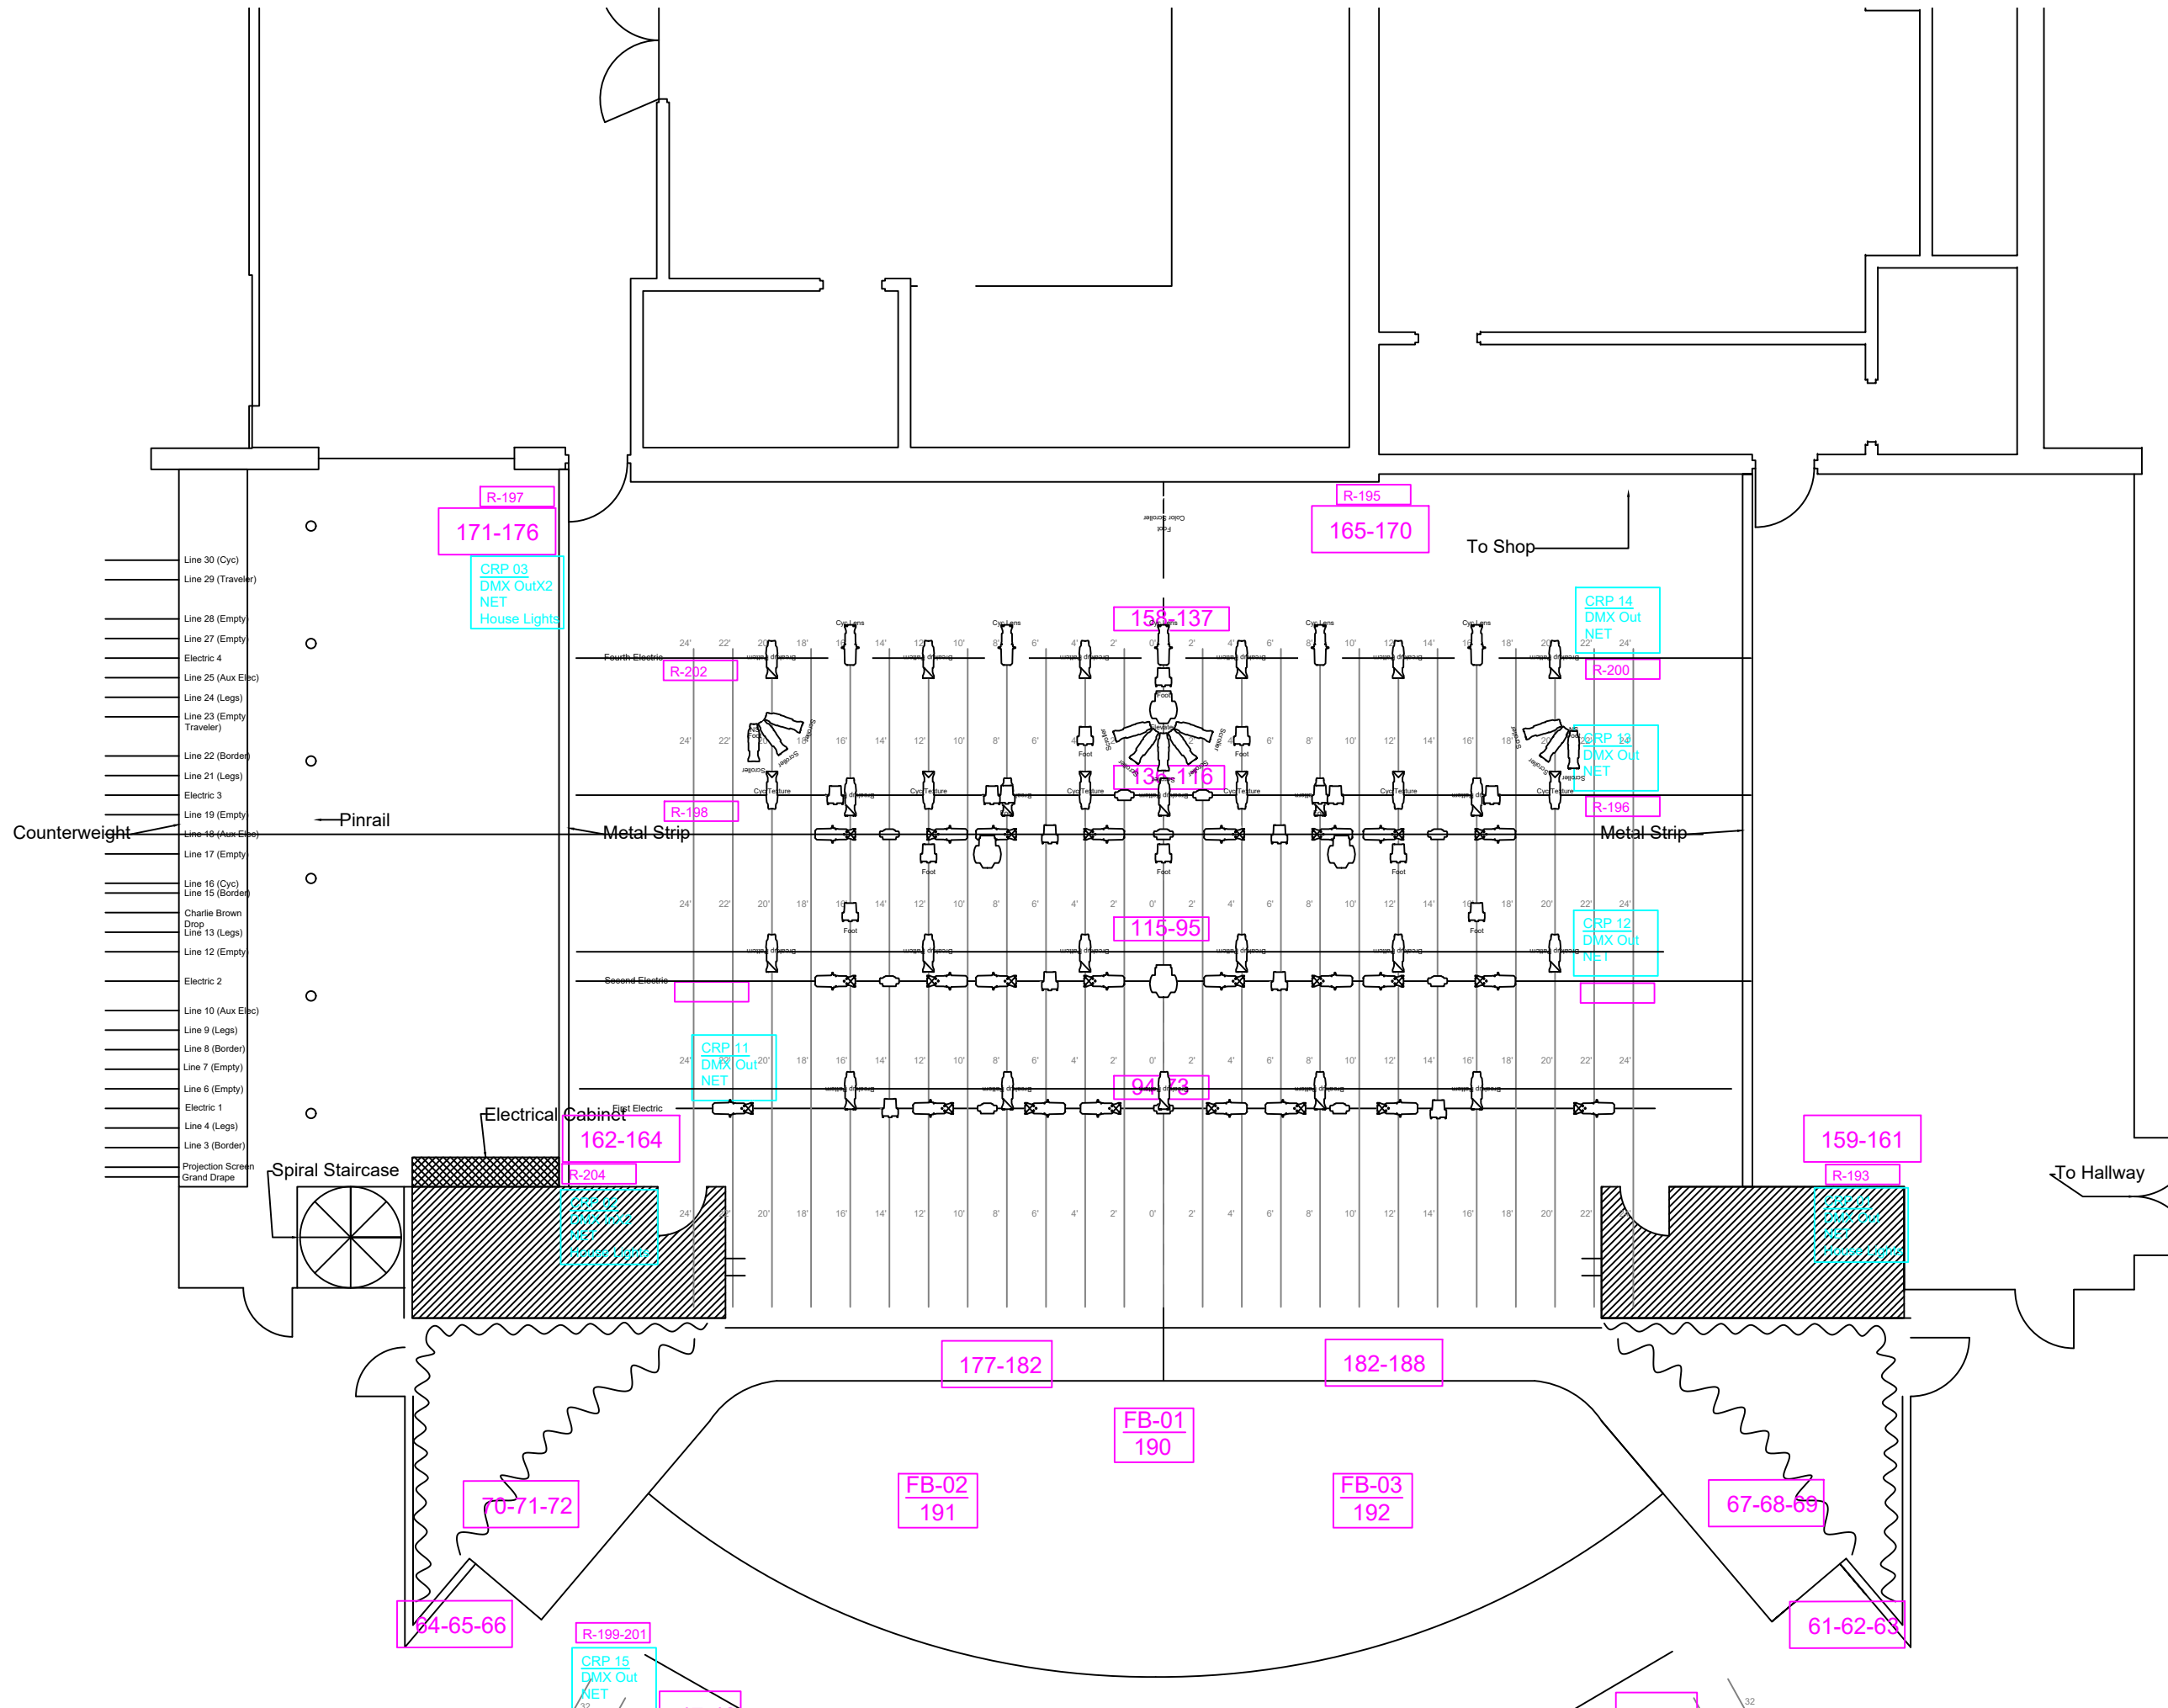

Name

1 of 1

Scale
1/8" = 1'